


太刀浦7~8号岸壁エプロン舗装工事 (4)

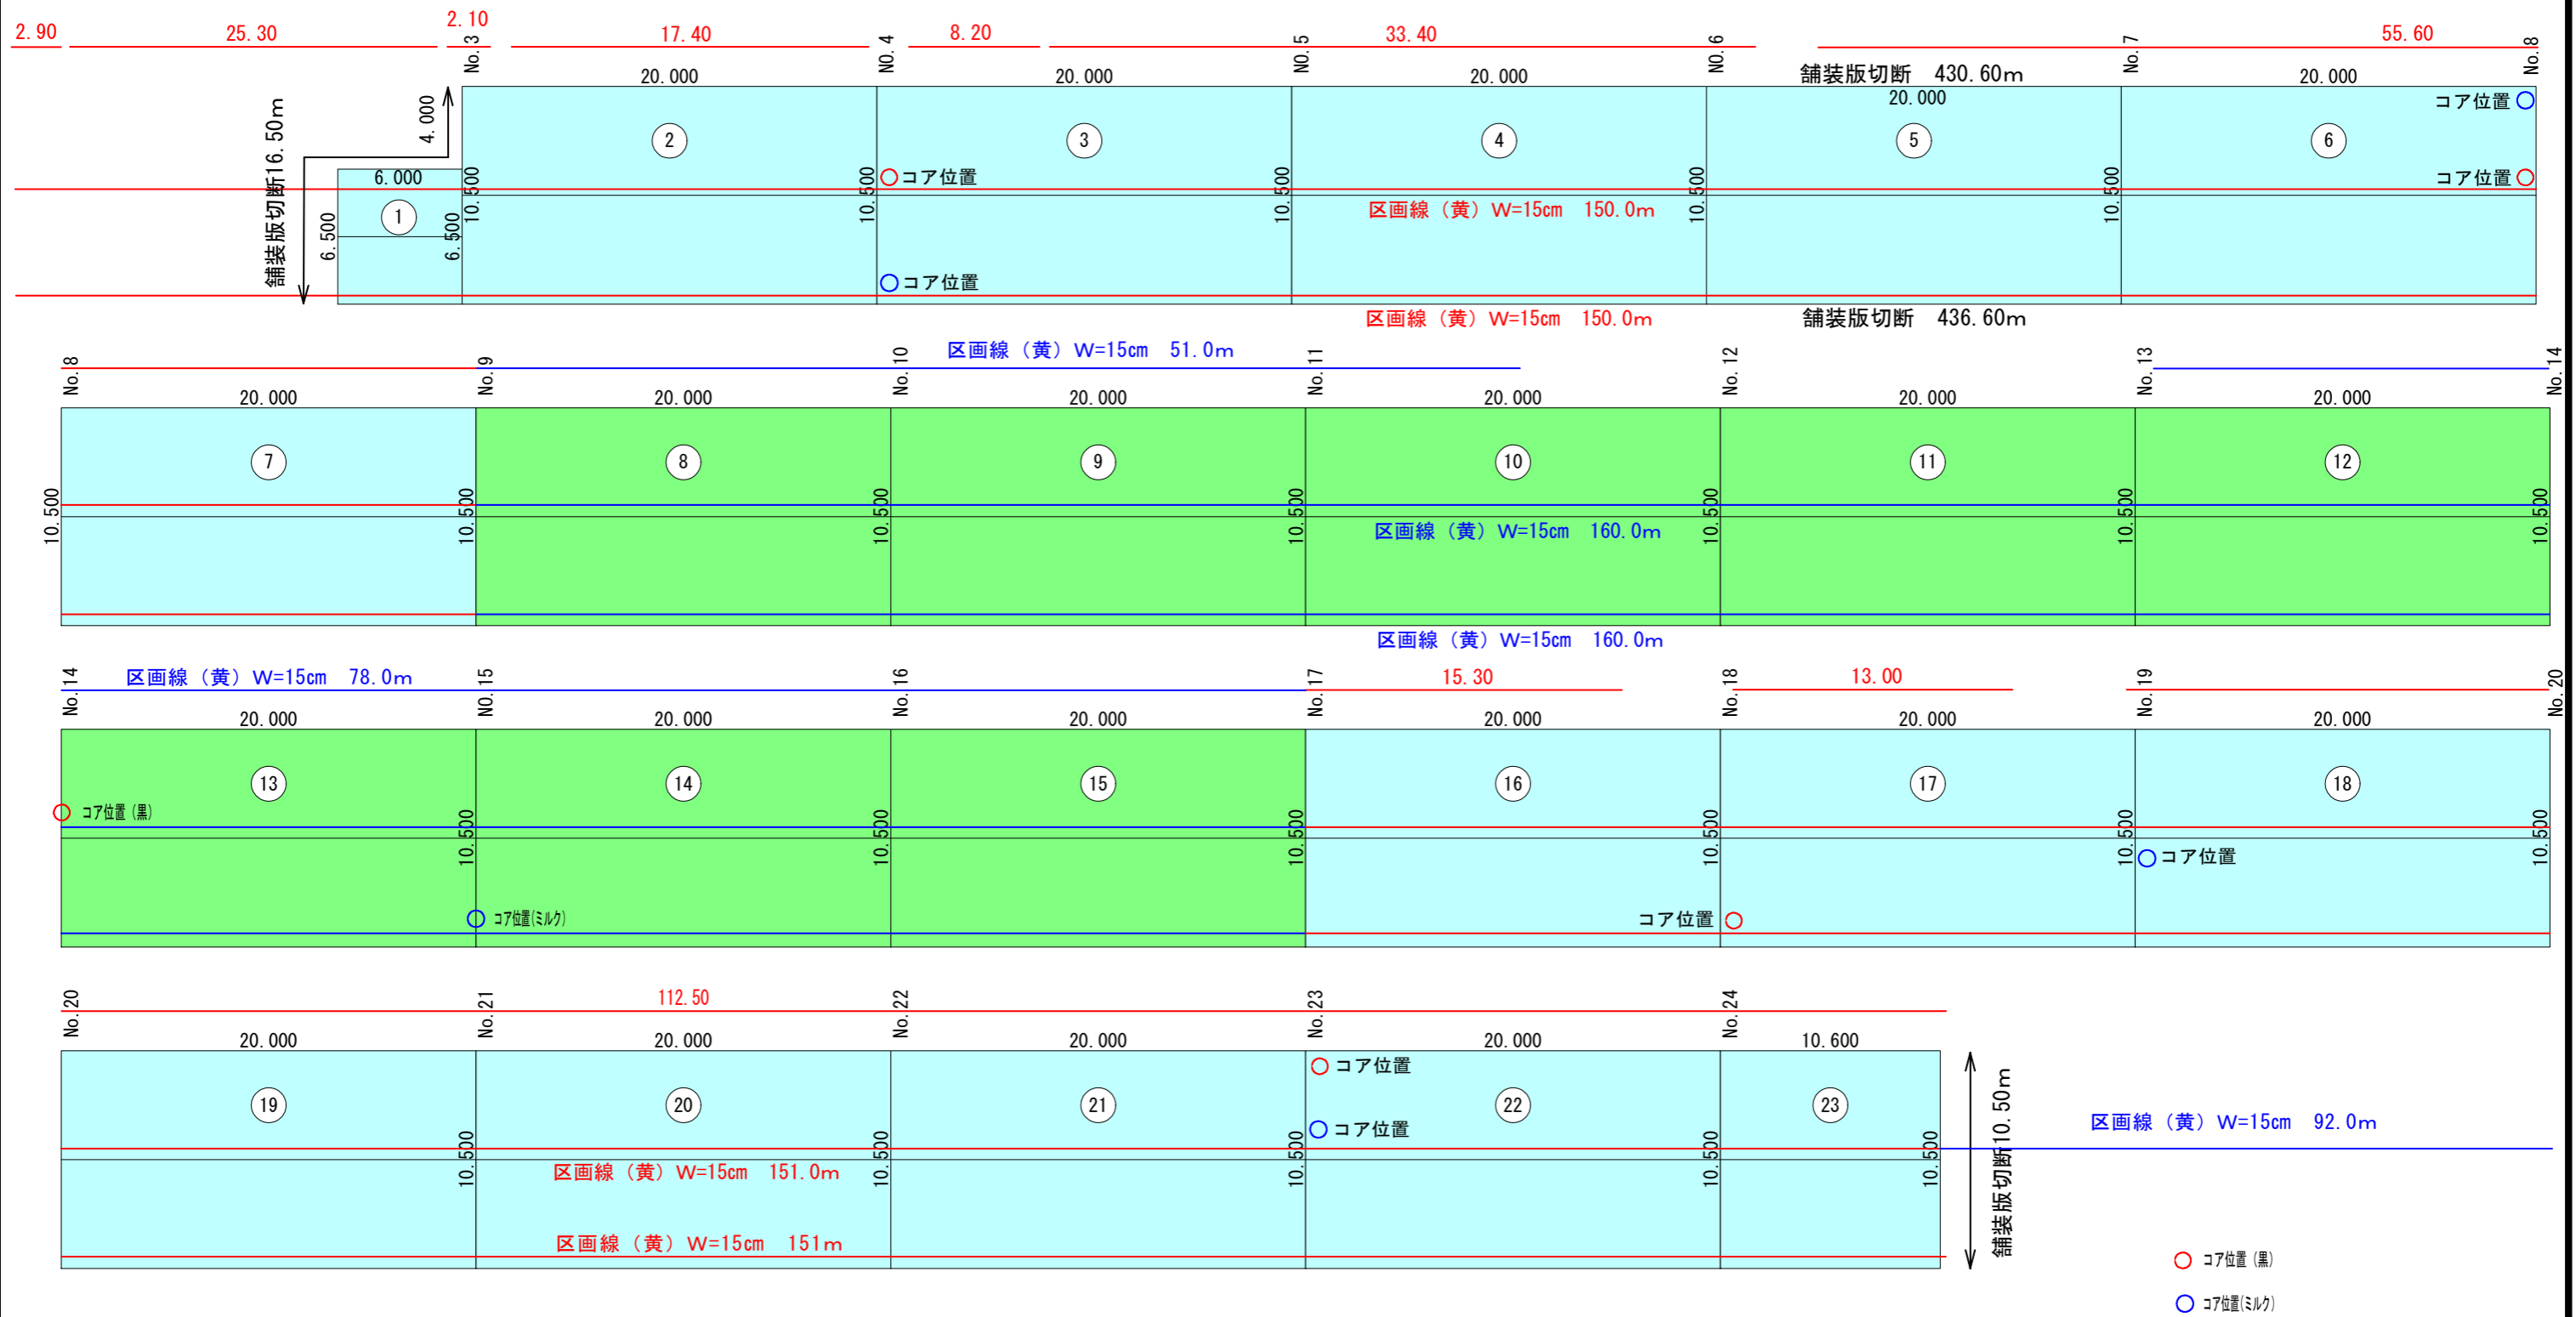

数量計算書 (昼間)				
NO.	計	算	式	面積
1	(6.500 + 6.500) × 1/2 × 6.000			39.000
2	(10.500 + 10.500) × 1/2 × 20.000			210.000
3	(10.500 + 10.500) × 1/2 × 20.000			210.000
4	(10.500 + 10.500) × 1/2 × 20.000			210.000
5	(10.500 + 10.500) × 1/2 × 20.000			210.000
6	(10.500 + 10.500) × 1/2 × 20.000			210.000
7	(10.500 + 10.500) × 1/2 × 20.000			210.000
16	(10.500 + 10.500) × 1/2 × 20.000			210.000
17	(10.500 + 10.500) × 1/2 × 20.000			210.000
18	(10.500 + 10.500) × 1/2 × 20.000			210.000
		小	計	1929.000

数量計算書 (昼間)				
NO.	計	算	式	面積
19	(10.500 + 10.500) × 1/2 × 20.000			210.000
20	(10.500 + 10.500) × 1/2 × 20.000			210.000
21	(10.500 + 10.500) × 1/2 × 20.000			210.000
22	(10.500 + 10.500) × 1/2 × 20.000			210.000
23	(10.500 + 10.500) × 1/2 × 10.600			111.300
24				
		小	計	951.300
		合	計	2880.300

数量計算書 (夜間)				
NO.	計	算	式	面積
8	(10.500 + 10.500) × 1/2 × 20.000			210.000
9	(10.500 + 10.500) × 1/2 × 20.000			210.000
10	(10.500 + 10.500) × 1/2 × 20.000			210.000
11	(10.500 + 10.500) × 1/2 × 20.000			210.000
12	(10.500 + 10.500) × 1/2 × 20.000			210.000
13	(10.500 + 10.500) × 1/2 × 20.000			210.000
14	(10.500 + 10.500) × 1/2 × 20.000			210.000
15	(10.500 + 10.500) × 1/2 × 20.000			210.000
		合	計	1680.000

舗装版切断 (夜間) 16.50+430.60+436.60+10.50=894.20m

切削・表層 (昼間) 2880.30m²

切削・表層 (夜間) 1680.00m²

区画線 (昼間) 2.90+25.30+2.10+17.40+8.20+33.40+55.60+150.00
+150.00+15.30+13.00+112.50+151.00+151.00=887.70m

区画線 (夜間) 51.0+78.0+160.0+160.0+92.0=541.0m